





EXPANSION PROJECT

- NEW SURGERY WING
- CLINIC RENOVATION
- ADDITIONAL OFFICE
- RADIOGRAPH ROOM
- NEW EQUIPMENT
- OUTDOOR PAVILION

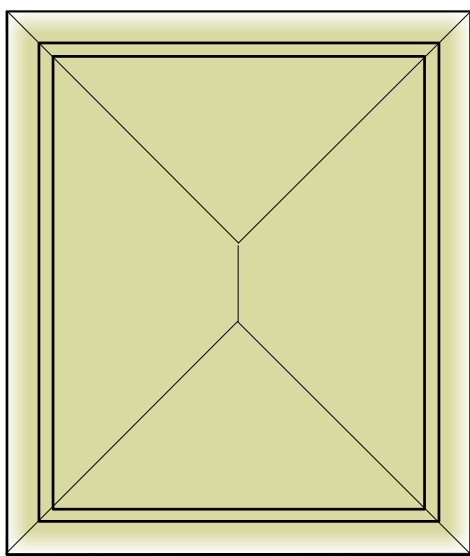

OUTDOOR PAVILION

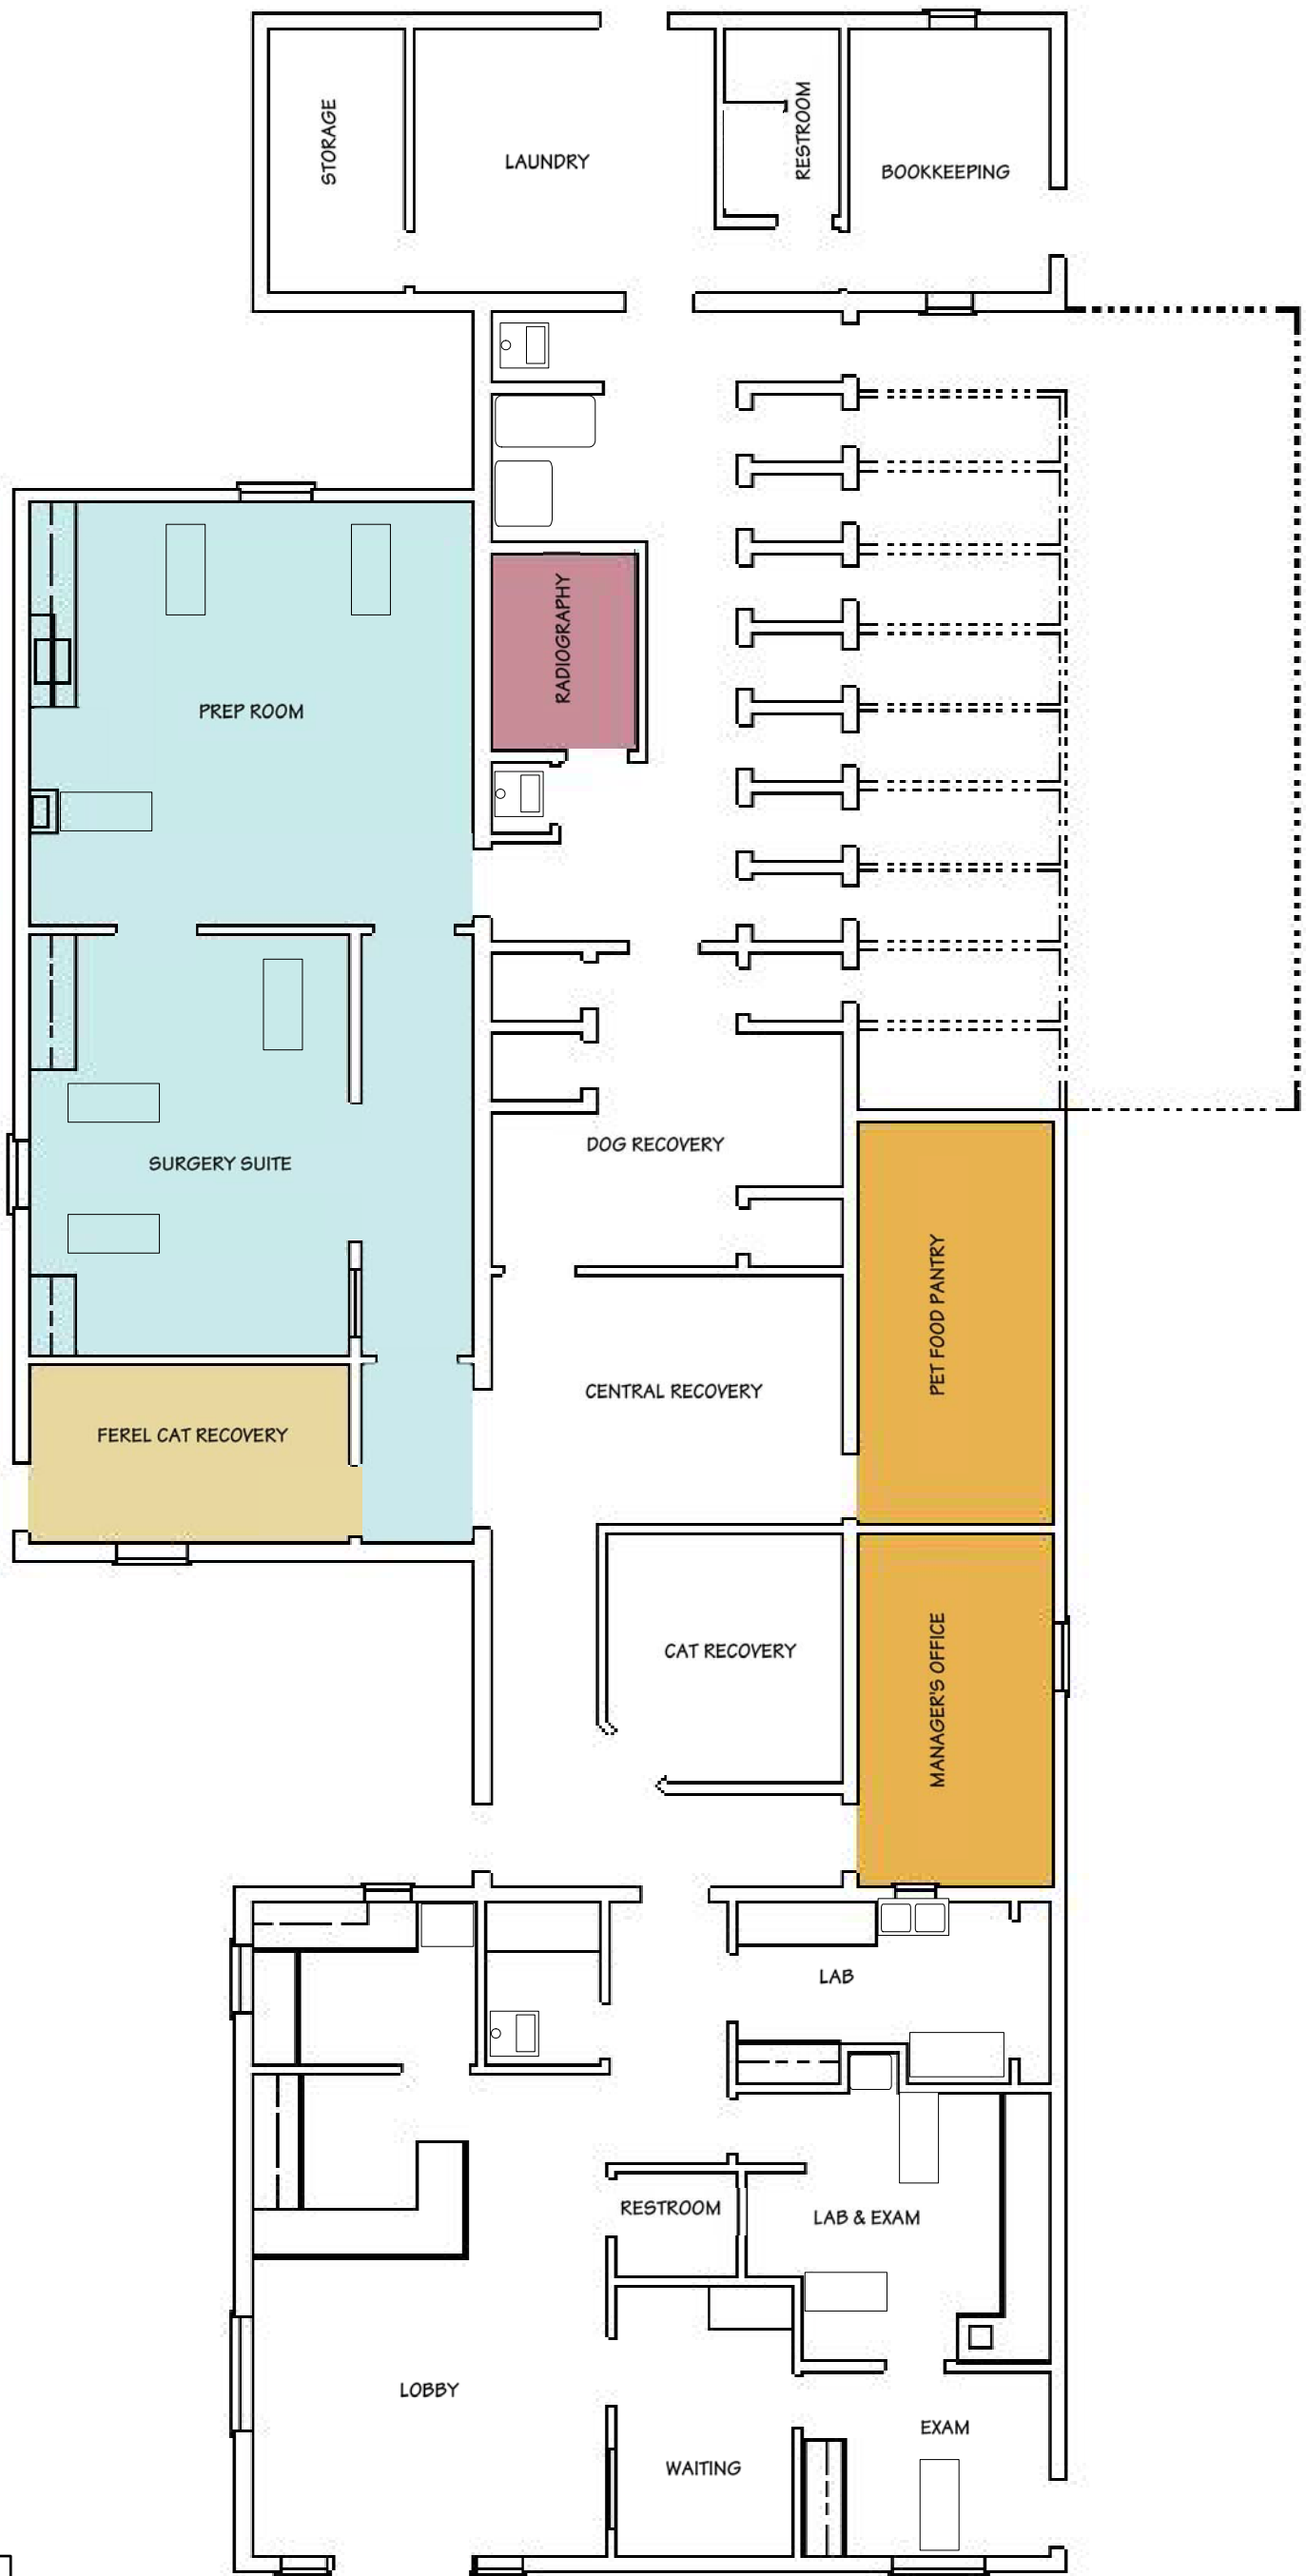

LEGEND		
	NEW ADDITION	
	NEW ADDITION	
	NEW ADDITION	
	NEW ADDITION	
	RENOVATION	
	EXISTING	